


# Spoon Sink

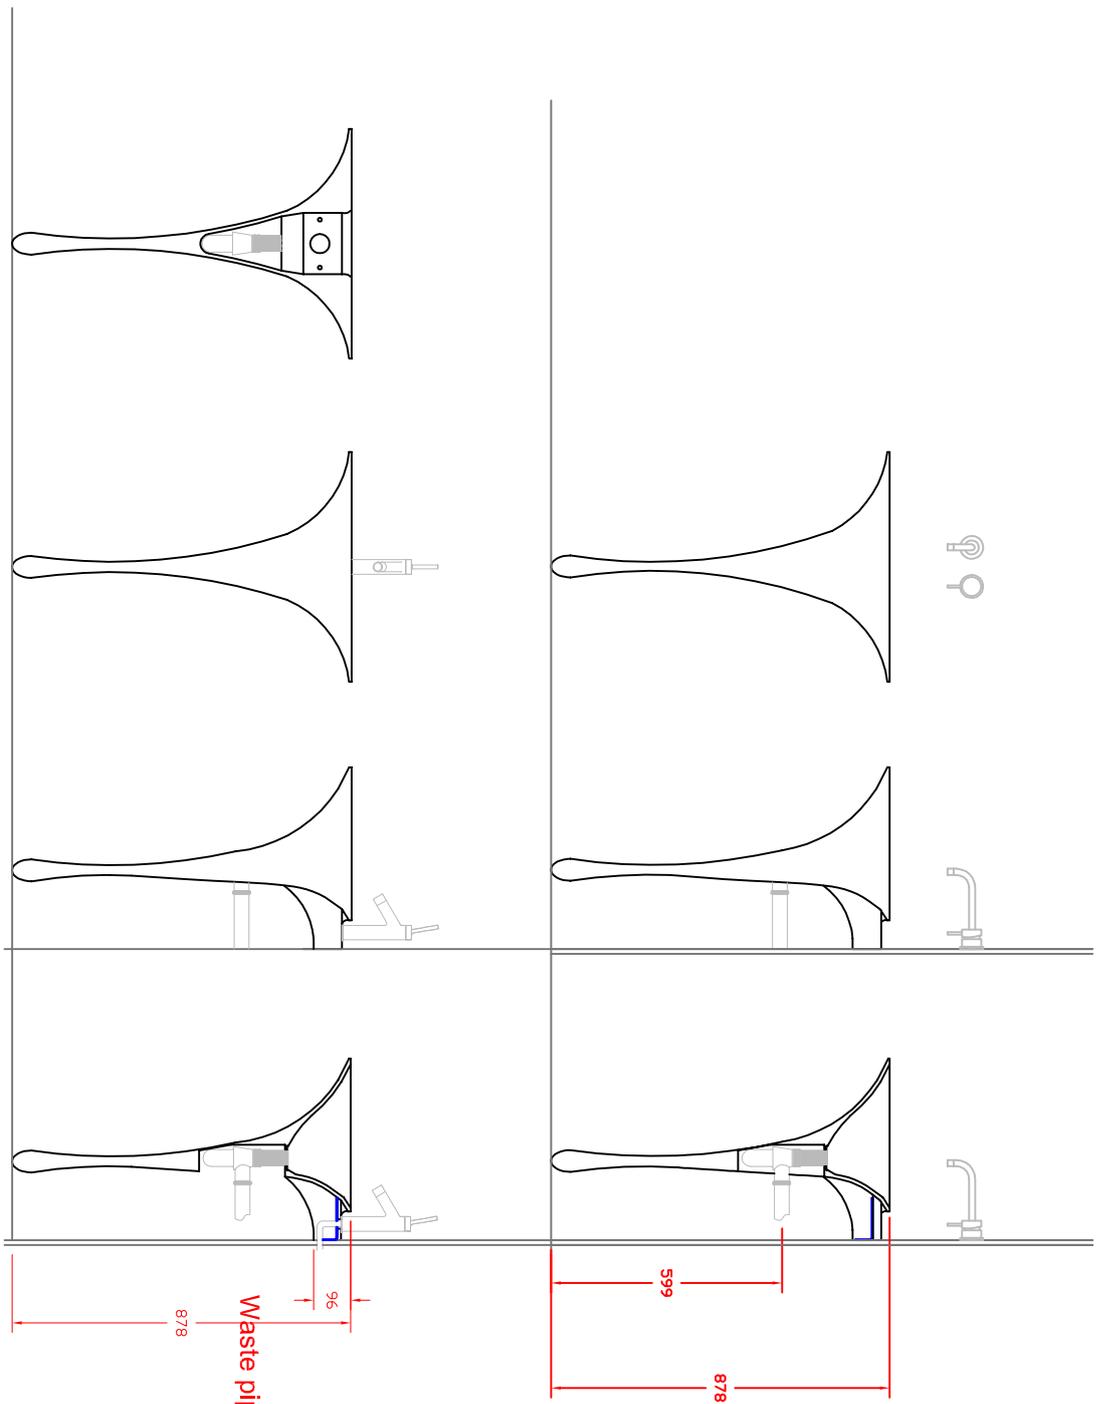

Basins are supplied with chrome flush grated or pop-up waste only. All other plumbing by others. Tap hole requirement to be advised upon placing order.

## philip watts design

**GENERAL NOTES**  
 THE CONTRACTOR SHALL CHECK AND VERIFY ALL DIMENSIONS WITH AND CONFIRMATION FROM THE MANUFACTURER OF THE SUPPLIED EQUIPMENT.  
 ALL DIMENSIONS ARE THE PROPERTY OF PHILIP WATTS DESIGN AND SHALL NOT BE REPRODUCED WITHOUT THE CONSENT OF THE DESIGNER.  
 DRAWINGS SHALL NOT BE SCALE.  
 ALL DIMENSIONS ARE IN MILLIMETERS UNLESS OTHERWISE STATED.  
 THIS DRAWING HAS BEEN PREPARED BY PHILIP WATTS DESIGN AND IS NOT TO BE USED FOR ANY OTHER PROJECT WITHOUT THE WRITTEN PERMISSION OF PHILIP WATTS DESIGN.  
**IF IN DOUBT ASK!**

Revised	By	Date

**drawing status:**  
**APPROVED BY:**

Name:	Date:



**philip watts design**  
 Unit 11, Dixon Industrial Estate,  
 Brookfield Road, Airedale  
 Northgipsum, NG5 7ER  
 T: 0115 926 8796  
 F: 0115 920 5395  
 sales@philipwattsdesign.com  
 www.philipwattsdesign.com

**drawing title:** \_\_\_\_\_  
**contract name:** \_\_\_\_\_  
**job number:** \_\_\_\_\_  
**drawing no & revision:** \_\_\_\_\_

**scale:** \_\_\_\_\_  
**drawn by:** \_\_\_\_\_  
**date:** \_\_\_\_\_  
**checked:** \_\_\_\_\_